


ROAD MARKINGS KEY		
MARK REFERENCE	TSRGD DIAG No.	DESCRIPTION
A	NON-PRESCRIBED	150mm WIDE CONTINUOUS YELLOW LINE
B	1028.4	50mm WIDE INTERMITTENT WHITE LINE WITH 1000mm LINE AND 500mm GAP
C	1028.4	350mm HIGH 'LOADING ONLY' TEXT
D	NON-PRESCRIBED	100mm WIDE INTERMITTENT WHITE LINE WITH 300mm LINE AND 1000mm GAP
E	1049B	150mm WIDE CONTINUOUS WHITE LINE
F	1057	1,215mm HIGH CYCLE SYMBOL
G	1038	4,000mm LONG APPROPRIATE TRAFFIC LANE ARROW
H	1059	1000mm HIGH CYCLE LANE ARROW

DO NOT SCALE

- KEY:
- PROPOSED TEMPORARY WIDENING OF EXISTING FOOTWAY
 - PROPOSED TEMPORARY 1.5m WIDE CYCLE LANE (ONE WAY EASTBOUND)
 - PROPOSED TEMPORARY 2.75m WIDE CARRIAGEWAY (ONE WAY WESTBOUND)
 - PROPOSED SLEEPING POLICEMAN
 - PROPOSED APPROX. 87m OF TEMPORARY MASS BARRIER
 - KEEP 2m APART** PROPOSED 'KEEP 2m APART' ROAD MARKINGS ON EXISTING FOOTWAY - EXACT LOCATIONS TO BE CONFIRMED ON SITE

- NOTES:
- DO NOT SCALE FROM THIS DRAWING.
 - ALL DIMENSIONS AND CHAINAGES ARE IN METRES UNLESS STATED OTHERWISE.
 - CHAINAGES ARE MEASURED FROM THE SOUTH SIDE OF THE CARRIAGEWAY.
 - DRAWING TO BE PRINTED IN COLOUR.
 - DRAWING TO BE READ IN CONJUNCTION WITH HWM(TM)-C2316-MagdalenRoad-001 FOR SIGNING ARRANGEMENT.
 - THE ROAD MARKINGS ARE TO BE COLOURED AS SHOWN TO THE FOLLOWING SPECIFICATION:
RETROREFLECTIVITY = R3
LUMINANCE = B4
SKID RESISTANCE = S3
 - THE TEMPORARY TRAFFIC SIGNS SHALL CONFIRM WITH TRAFFIC SIGNS MANUAL CHAPTER 8.
 - ROAD MARKINGS SHALL CONFIRM WITH THE TRAFFIC SIGNS REGULATIONS AND GENERAL DIRECTIONS 2016
 - THE EXACT EXTENTS OF MASS BARRIER TO BE AGREED WITH ENGINEER ON SITE

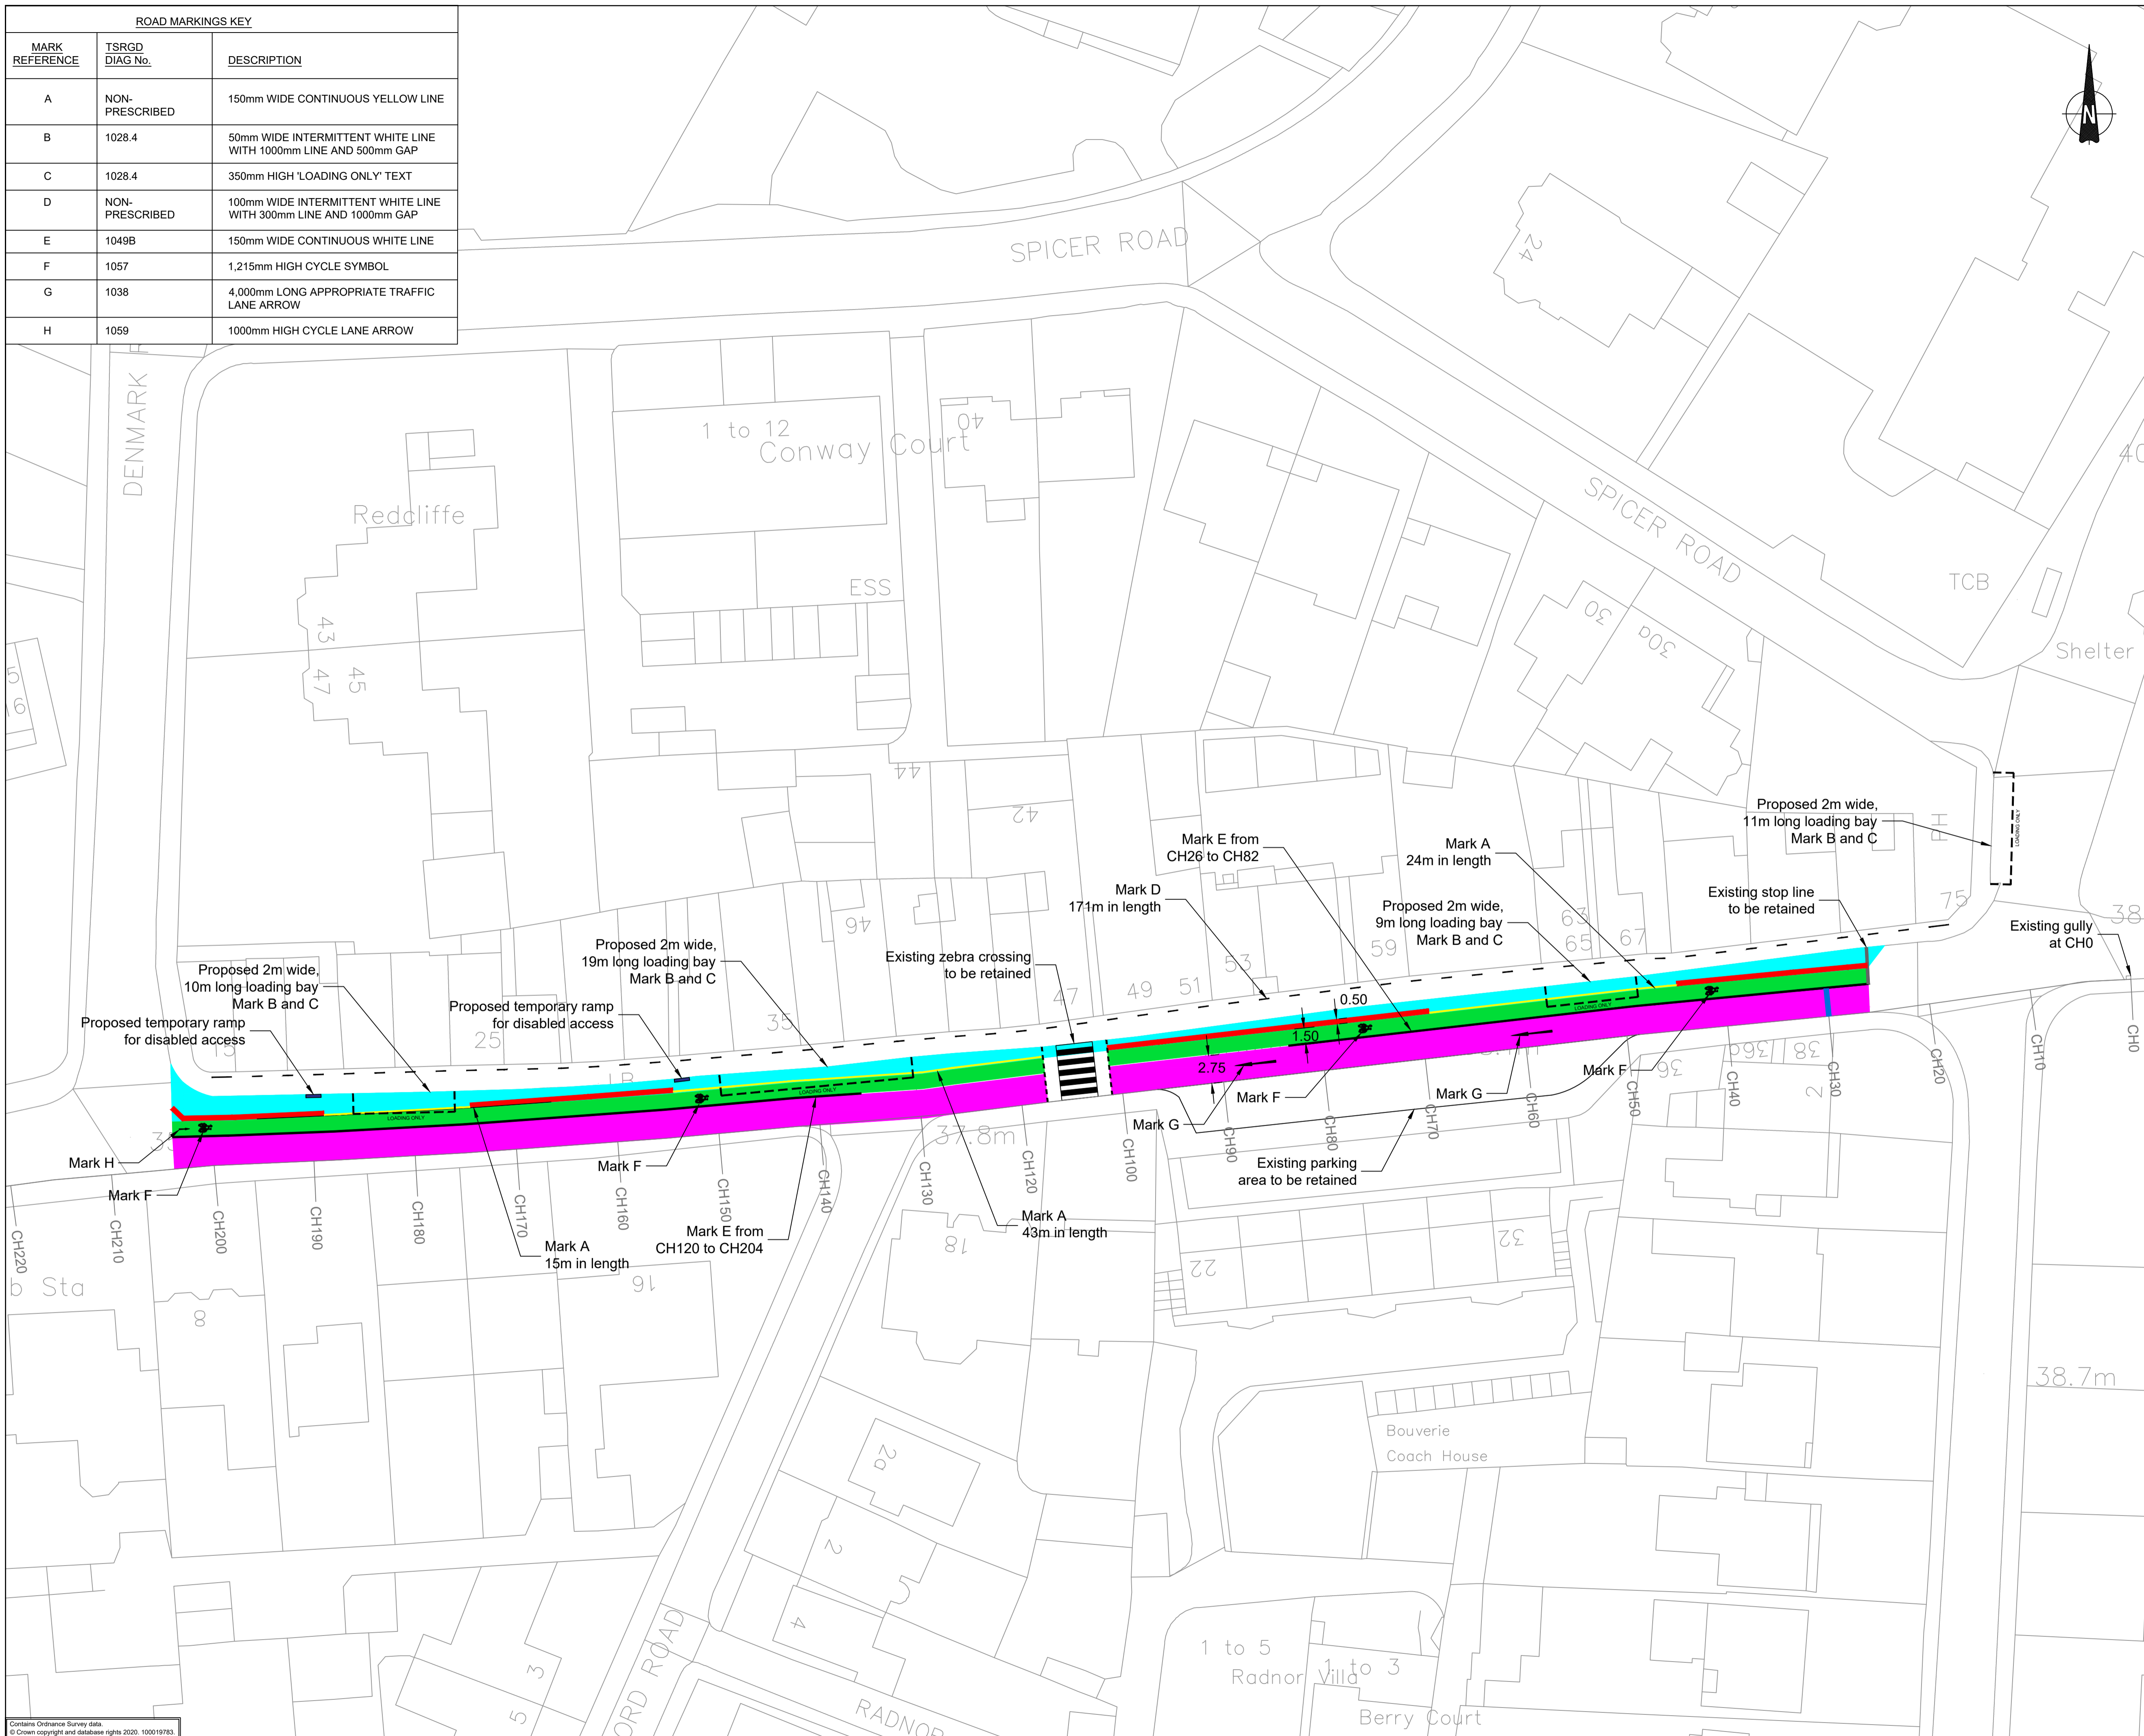

REV	DATE	BY	DESCRIPTION	CHK	APP
C01	04/06/2020	E.D.	FOR CONSTRUCTION	J.M.	D.R.

A - FIT FOR CONSTRUCTION

DRAWING STATUS:



1st Floor Keble House, Southernhay Gardens, Southernhay East, Exeter, EX1 1NT, UK
T+44 (0) 1392 267 599
wsp.com



SITE/PROJECT:
DEVON 20167 MAGDALEN ROAD ENHANCEMENT SCHEME

TITLE:
MAGDALEN ROAD ONE-WAY WITH CYCLE LANE CONTRAFLOW

SCALE @ A1:	CHECKED:	APPROVED:
Custom	J.M.	D.R.

PROJECT NO:	DESIGNED:	DRAWN:	DATE:
70073468	J.M.	E.D.	June 20

DRAWING NO:	REV:
70073468 OPTION 1	C01

© WSP UK Ltd

Contains Ordnance Survey data.
© Crown copyright and database rights 2020. 100019783.